



CCM LIGHTING DESIGN & TECHNOLOGY

Symbol Key

	ETC Source4 10deg	5
	ETC Source4 14deg	11
	ETC Source4 19deg	31
	ETC Source4 26deg	44
	ETC Source4 36deg	23
	ETC Source4 50deg	12
	ETC Source4 LED2LS 26deg	11
	ETC Source4 LED2LS 36deg	6
	ETC Source4 LED2LS 50deg	3
	Elation Arena PAR Zoom	19
	Custom Birdie	4
	ETC Source 4 PAR MFL1	
	Sconce	4
	Chandelier	1
	Lamps	3

Typical

Gobo 1
Color
U
urpose
Number
Channel
Dimmer

REVISIONS

Date:	Note:

Rp


RYAN PEERLESS
ryanpeerless.com

PRODUCED BY
University of Cincinnati CCM
VENUE
Patricia Corbett Theatre

SECTION

SCALE: 1/4" = 1'-0"	SHEET NO.
LAST MODIFIED: 11/30/2025	2
DRAWN BY: RJP	OF
PAPER: Arch-D 24 x 36	3

CAD FILE NAME YCTIWU Section.vwx

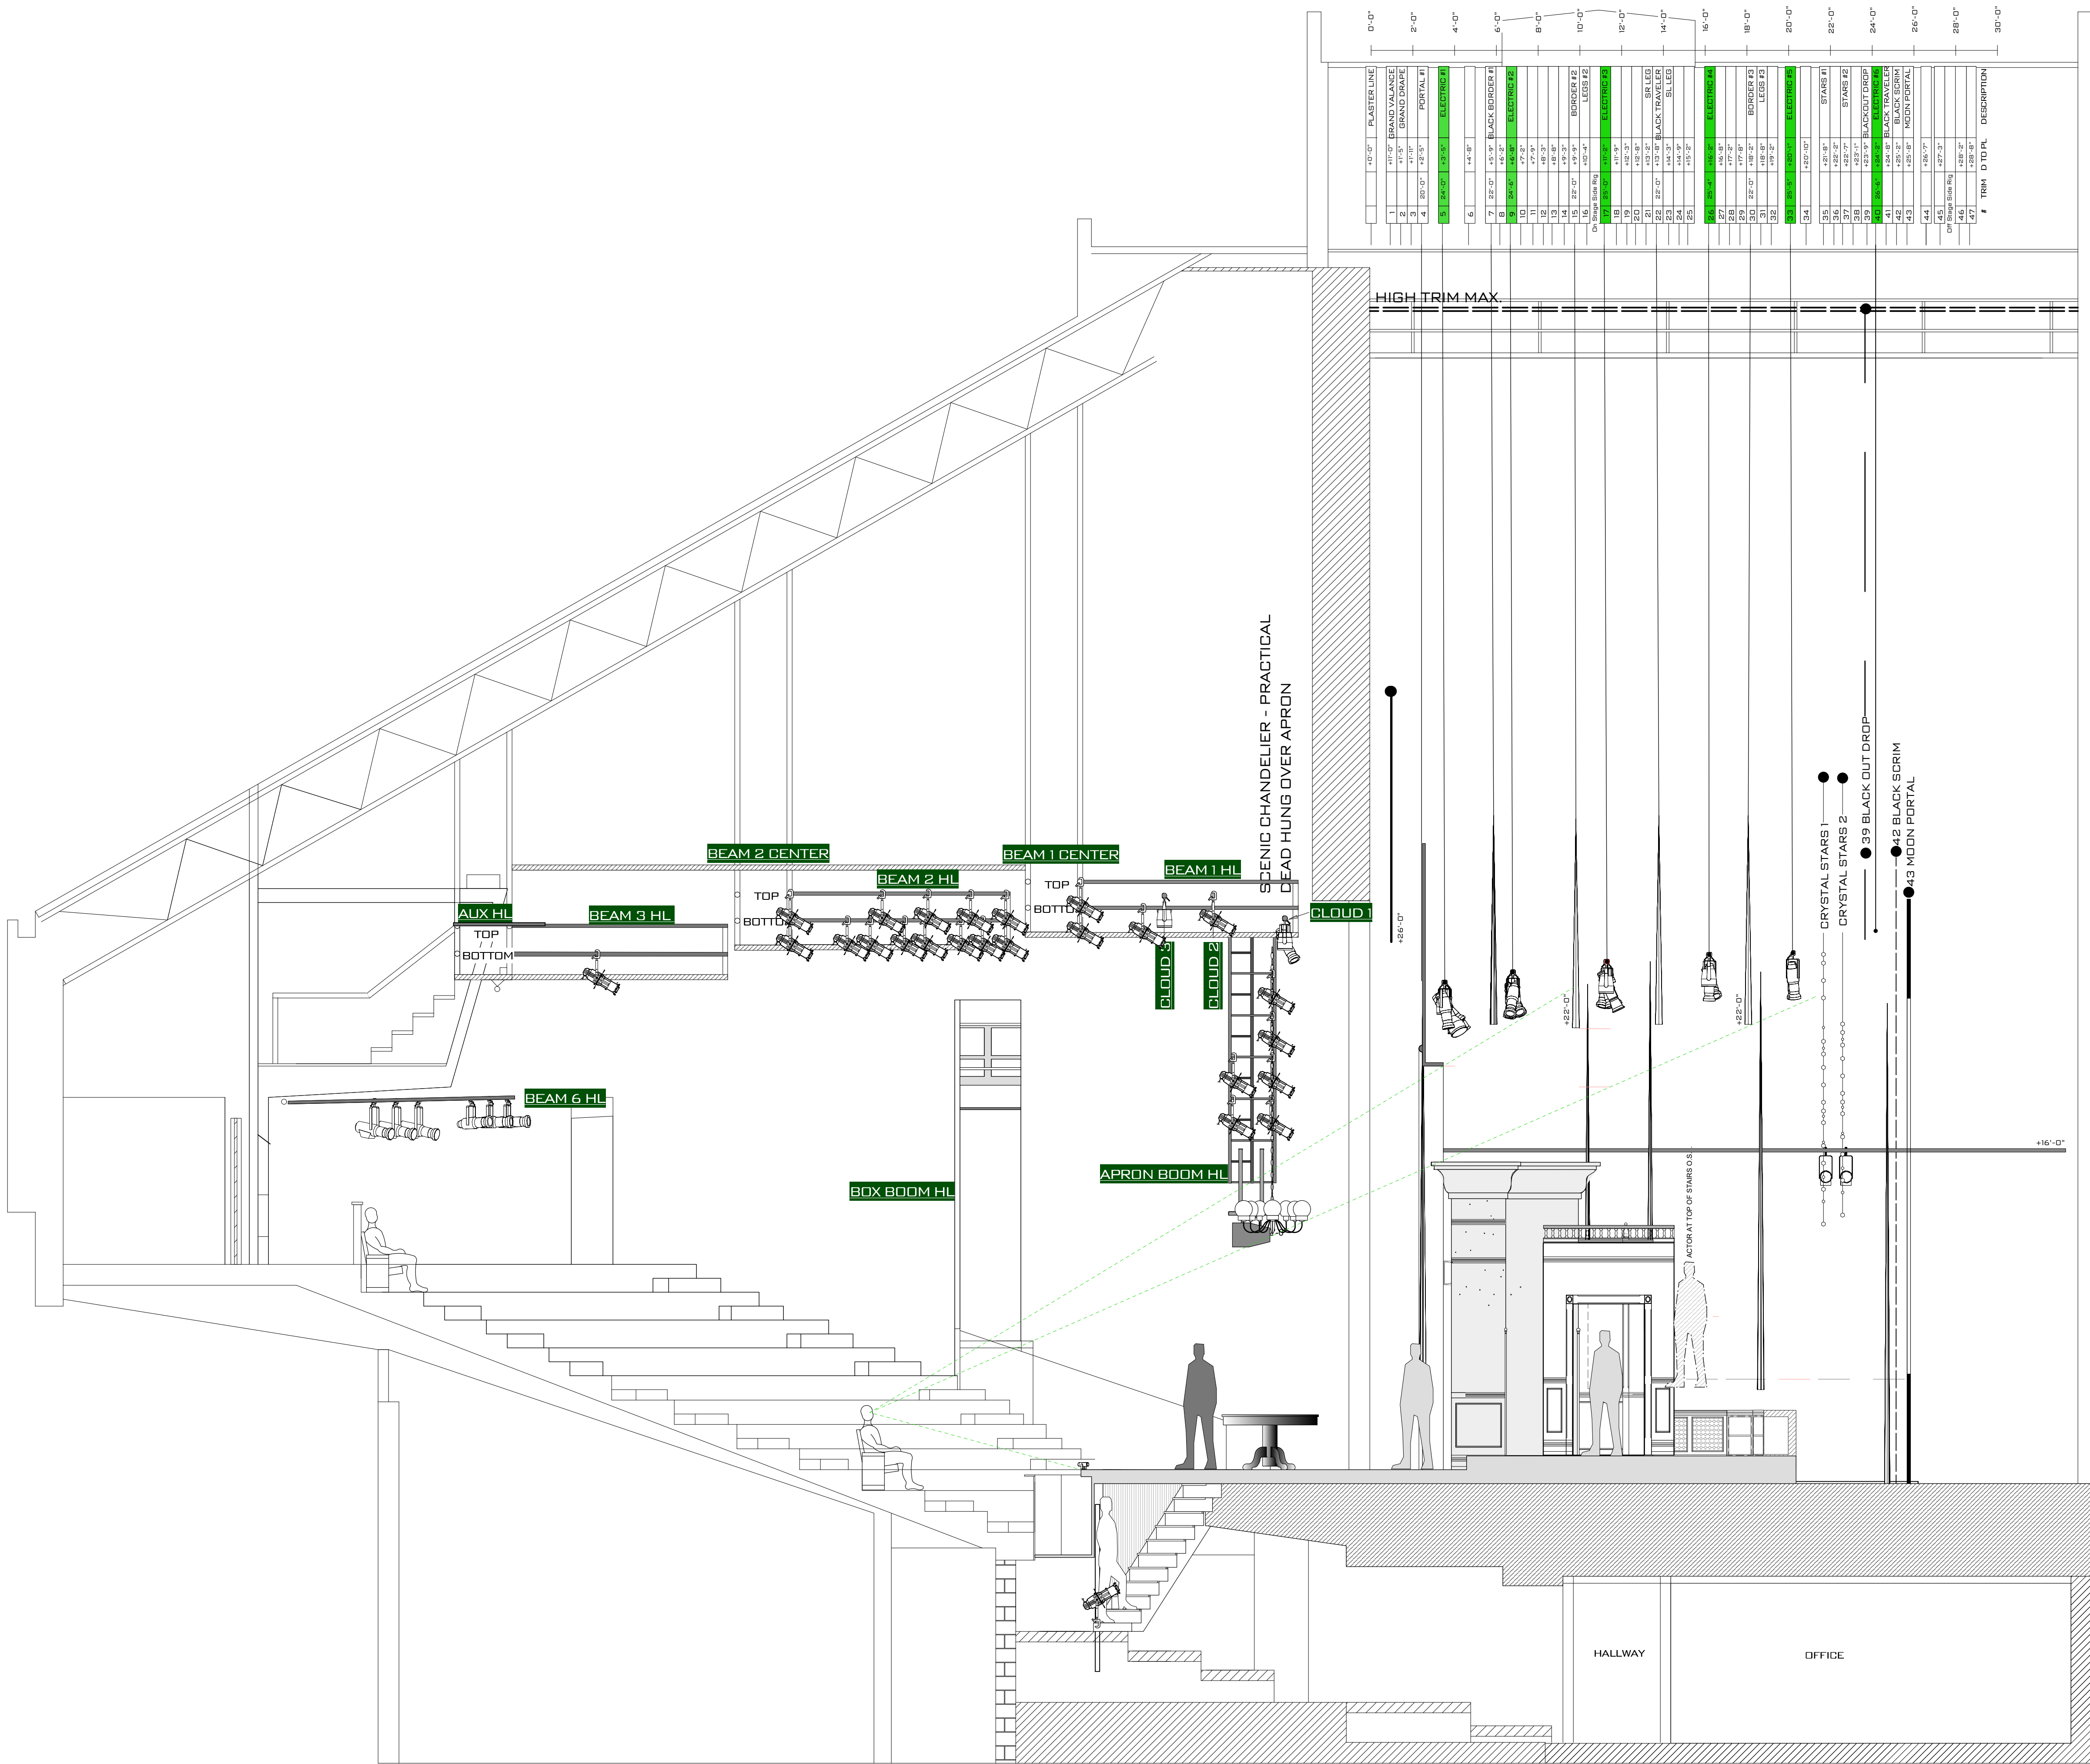

#	QTY	DESCRIPTION
1	11'-0"	PLASTER LINE
2	11'-0"	BRAND VALANCE
3	11'-0"	GRAND DRAPE
4	20'-0"	PORTAL #1
5	13'-0"	ELECTRIC #1
6	14'-0"	ELECTRIC #2
7	22'-0"	BLACK BORDER #1
